


FROM CURRENT PERMANENT MARKERS	HOLE 17		PAR 5	
	445m		420m	

NEW GREEN

Extended to make a double green with the 10h.

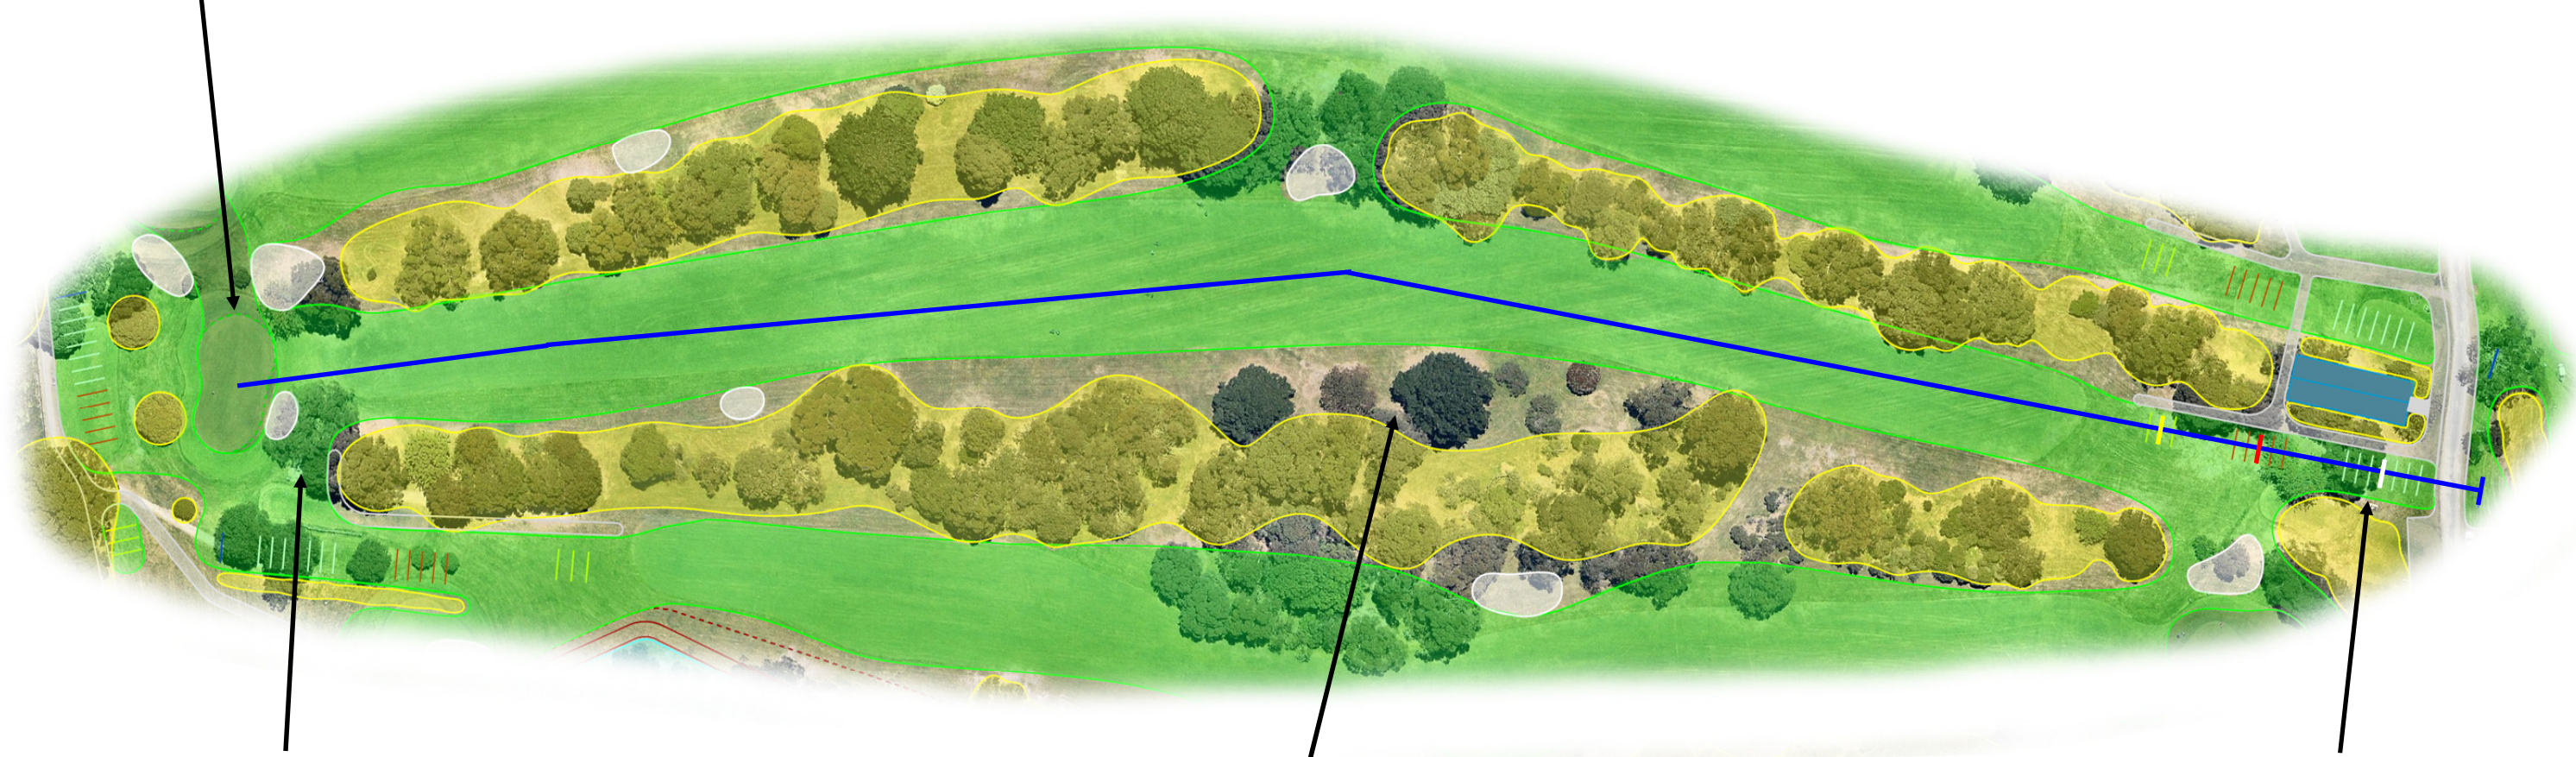

Trees removed from each side of the hole to open up the approach and to reduce the impact on the green.

Trees removed from each side of the hole to provide for some additional fairway width at the drive zone.

Tees moved right to provide more room for a new 18th green.

BLUE "tiger tee" on the other side of the driveway

FROM REDEVELOPED TEES WITH CYCLIC TEE POSITIONING	HOLE 17		PAR 5	
	455m	435m	420m	390m